


PLAN
N.T.S.

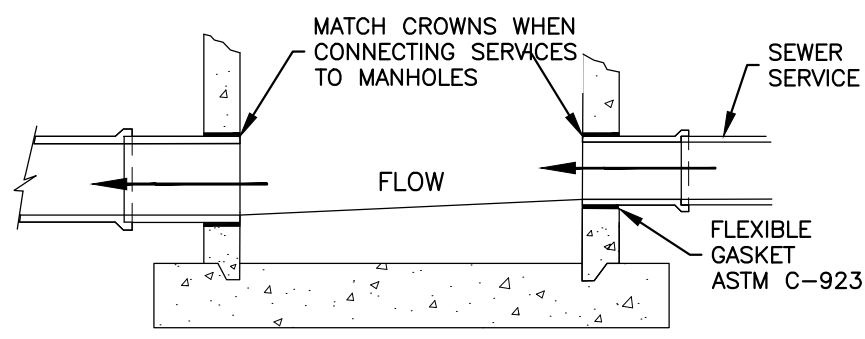

SECTION
N.T.S.

DATE: 10/19/2023 SS-D DWG. NO. 5

SCALE: NOT TO SCALE

City of Hendersonville Engineering Department
 305 Williams Street
 Hendersonville, NC 28792
 (828) 697-3000 (office)
www.cityofhendersonville.org

**SERVICE CONNECTIONS
 AT MANHOLES**

