



THIS DRAWING IS FOR ROAD GRADES
 GREATER THAN 1" PER FOOT. SEE
 DRAWING 33 FOR ROAD GRADES LESS
 THAN 1" PER FOOT (i.e. LEVEL ±)

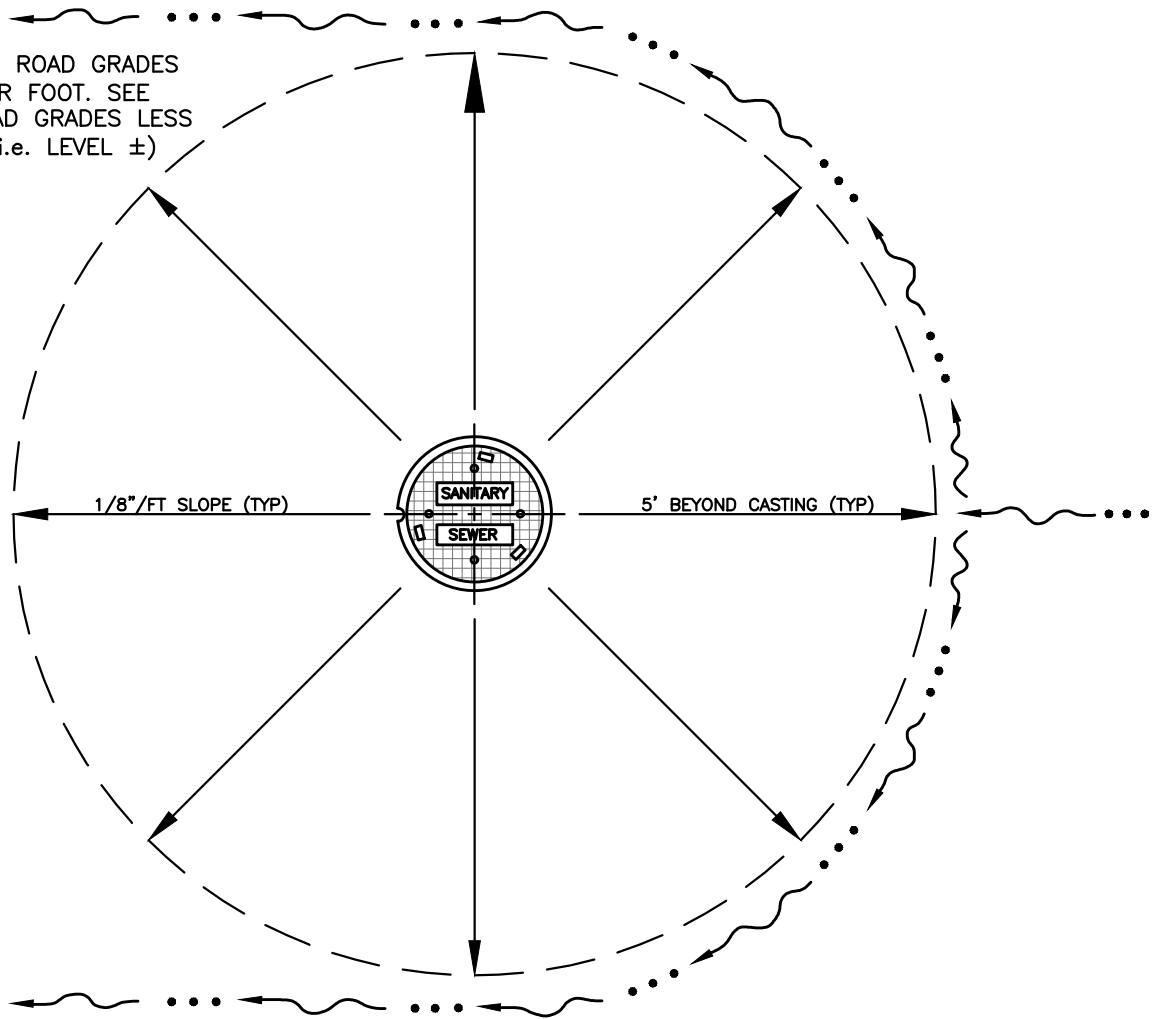

CONSTRUCT TOP OF CASTING
 1/4" BELOW TOP OF ASPHALT

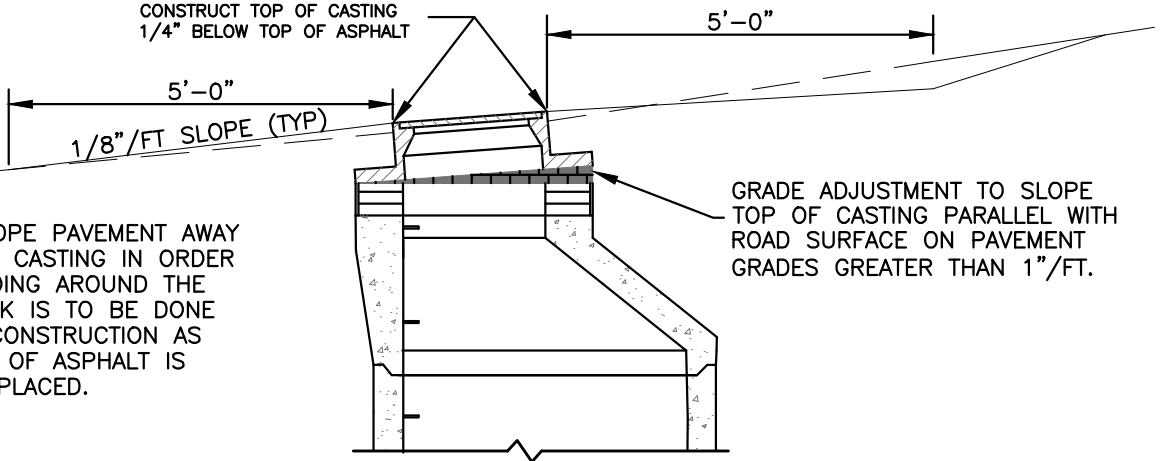

CONTRACTOR TO SLOPE PAVEMENT AWAY
 FROM THE MANHOLE CASTING IN ORDER
 TO AVOID ANY PONDING AROUND THE
 MANHOLE. THIS WORK IS TO BE DONE
 DURING PAVEMENT CONSTRUCTION AS
 THE FINAL TOPCOAT OF ASPHALT IS
 CONSTRUCTED AND PLACED.

GRADE ADJUSTMENT TO SLOPE
 TOP OF CASTING PARALLEL WITH
 ROAD SURFACE ON PAVEMENT
 GRADES GREATER THAN 1"/FT.

DATE: 10/19/2023 DETAIL DWG. NO. 16

SCALE: NOT TO SCALE

City of Hendersonville Engineering Department
 305 Williams Street
 Hendersonville, NC 28792
 (828) 697-3000 (office)

www.cityofhendersonville.org

MH CASTING IN NEW ASPHALT PAVEMENT
ROAD GRADES GREATER THAN 1" PER FOOT

