


**PLAN**  
NOT TO SCALE

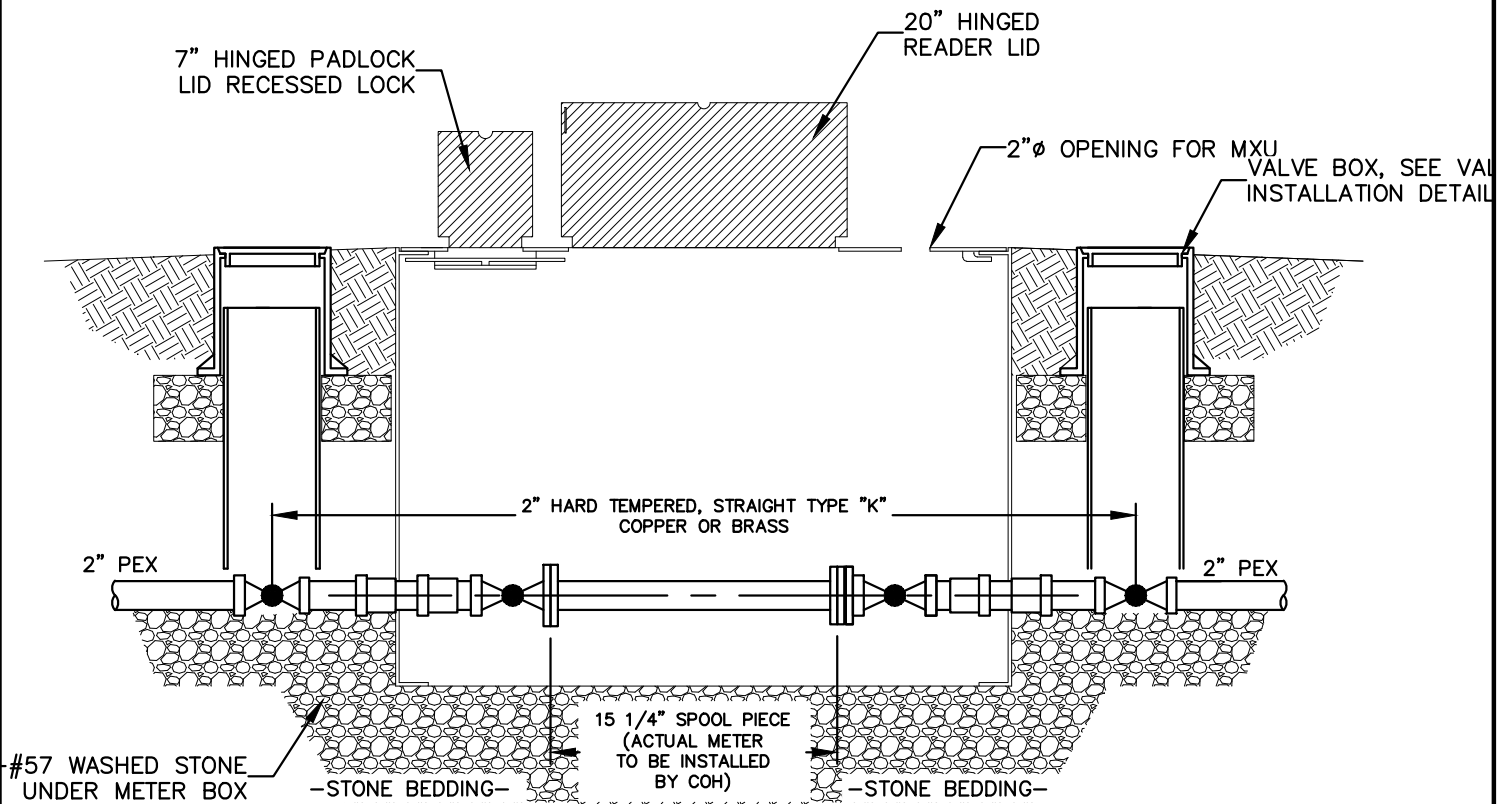

**ELEVATION**  
NOT TO SCALE

DATE: 07/17/2023 WD DWG. NO. 10

SCALE: NOT TO SCALE

City of Hendersonville Engineering Department  
305 Williams Street  
Hendersonville, NC 28792  
(828) 697-3000 (office)

[www.cityofhendersonville.org](http://www.cityofhendersonville.org)

**2" METER BOX  
AND INSTALLATION**

